








Master Facilities Design

BCLUW CSD – Elementary (PK-6)

LEGEND

| | |
|--|-------------------|
|  | CIRCULATION |
|  | ADMINISTRATION |
|  | CLASSROOMS |
|  | COLLABORATION |
|  | KITCHEN / SERVING |

PROPOSED WORK

1. NEW OFFICE WITH SECURE ENTRY
2. NEW COMMONS – CAFETERIA TO FREE UP GYM
3. ENLARGED KITCHEN AND SERVING AREA
4. ADDITIONAL CLASSROOMS FOR EXPANDED GRADES
5. EXISTING OFFICE REMODEL INTO INTERVENTION AND COLLABORATION SPACES
6. SEPARATION OF BUS TRAFFIC WITH STAFF PARKING AND PARENT DROP OFF WITH VISITOR PARKING




Elementary Floor Plan



Elementary Main Entrance and Addition

PROPOSED WORK

- A. FIFTH GRADE BUILDING BECOMES DISTRICT STORAGE
- B. REMOVE OUTDATED EASTERN TWO STORY CLASSROOM WING
- C. UPDATE BOILER SYSTEM AND ELECTRICAL INFRASTRUCTURE
- D. UTILIZE FOR SPORTS PRACTICES, DISTRICT, AND COMMUNITY EVENTS

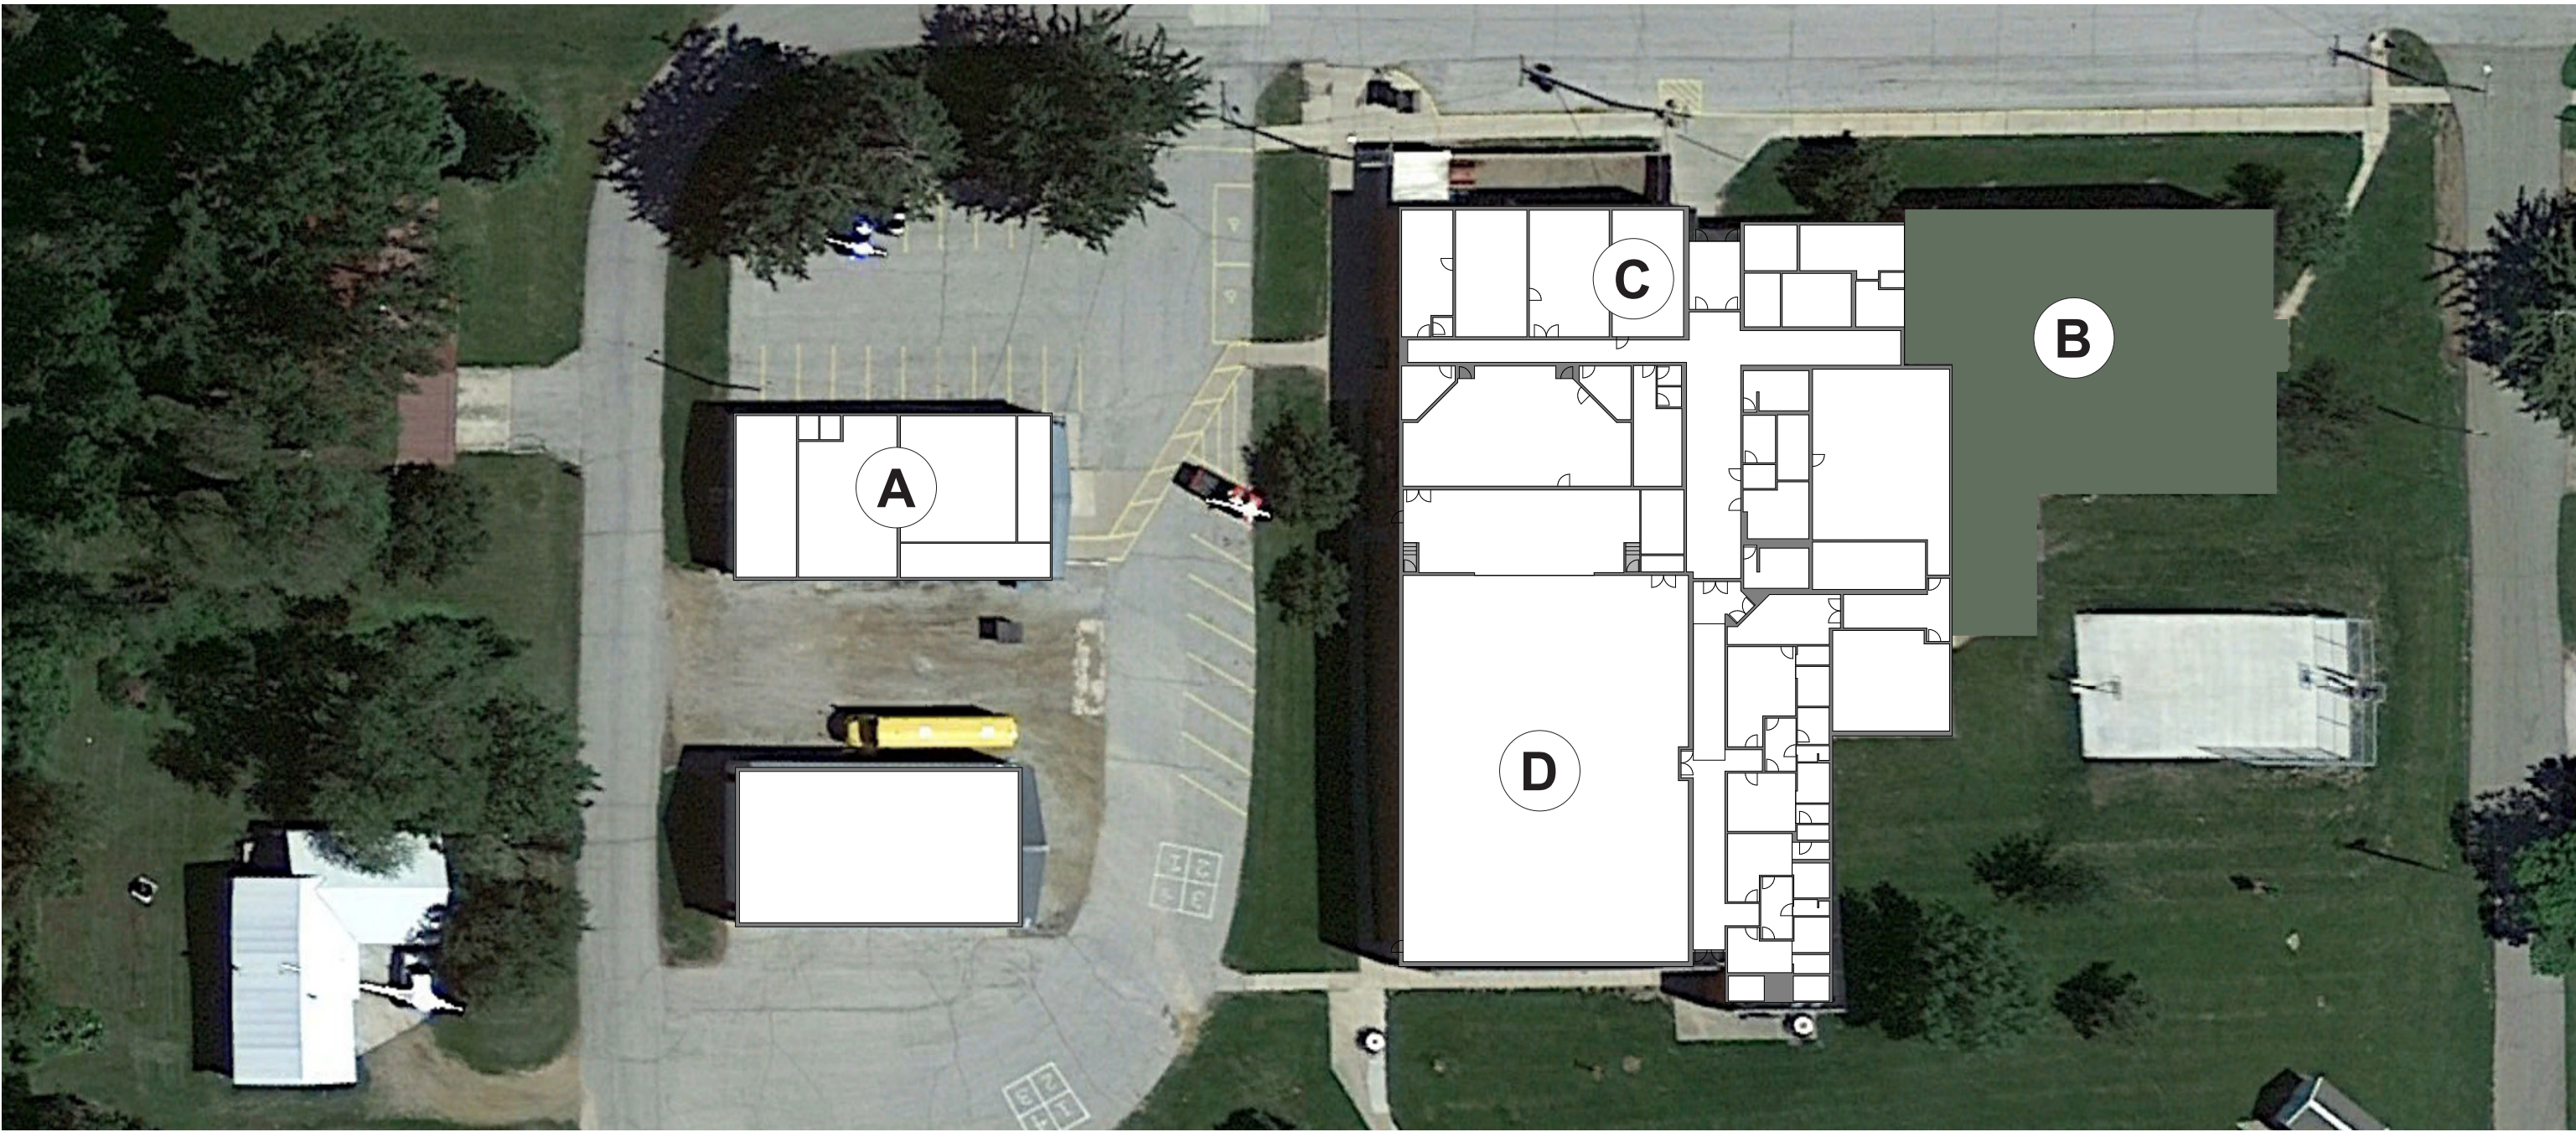





Union Facility



Master Facilities Design


BCLUW CSD – Junior/Senior High School

LEGEND

| | |
|--|----------------|
|  | CIRCULATION |
|  | ADMINISTRATION |
|  | ATHLETICS |
|  | CLASSROOMS |

PROPOSED WORK

1. NEW OFFICE ADDITION WITH SECURE ENTRY
2. NEW CAREER TECH ADDITION CONNECTING THE EXISTING SHOP TO THE JUNIOR/SENIOR HIGH SCHOOL
3. NEW SECONDARY GYMNASIUM
4. EVENT LOBBY AND CONCESSIONS
5. NEW VARSITY LOCKER ROOMS AND TOILETS WITH ACCESS TO THE EXTERIOR
6. PARKING REVISIONS
7. NEW MAIN ENTRANCE
8. RELOCATED GREENHOUSE

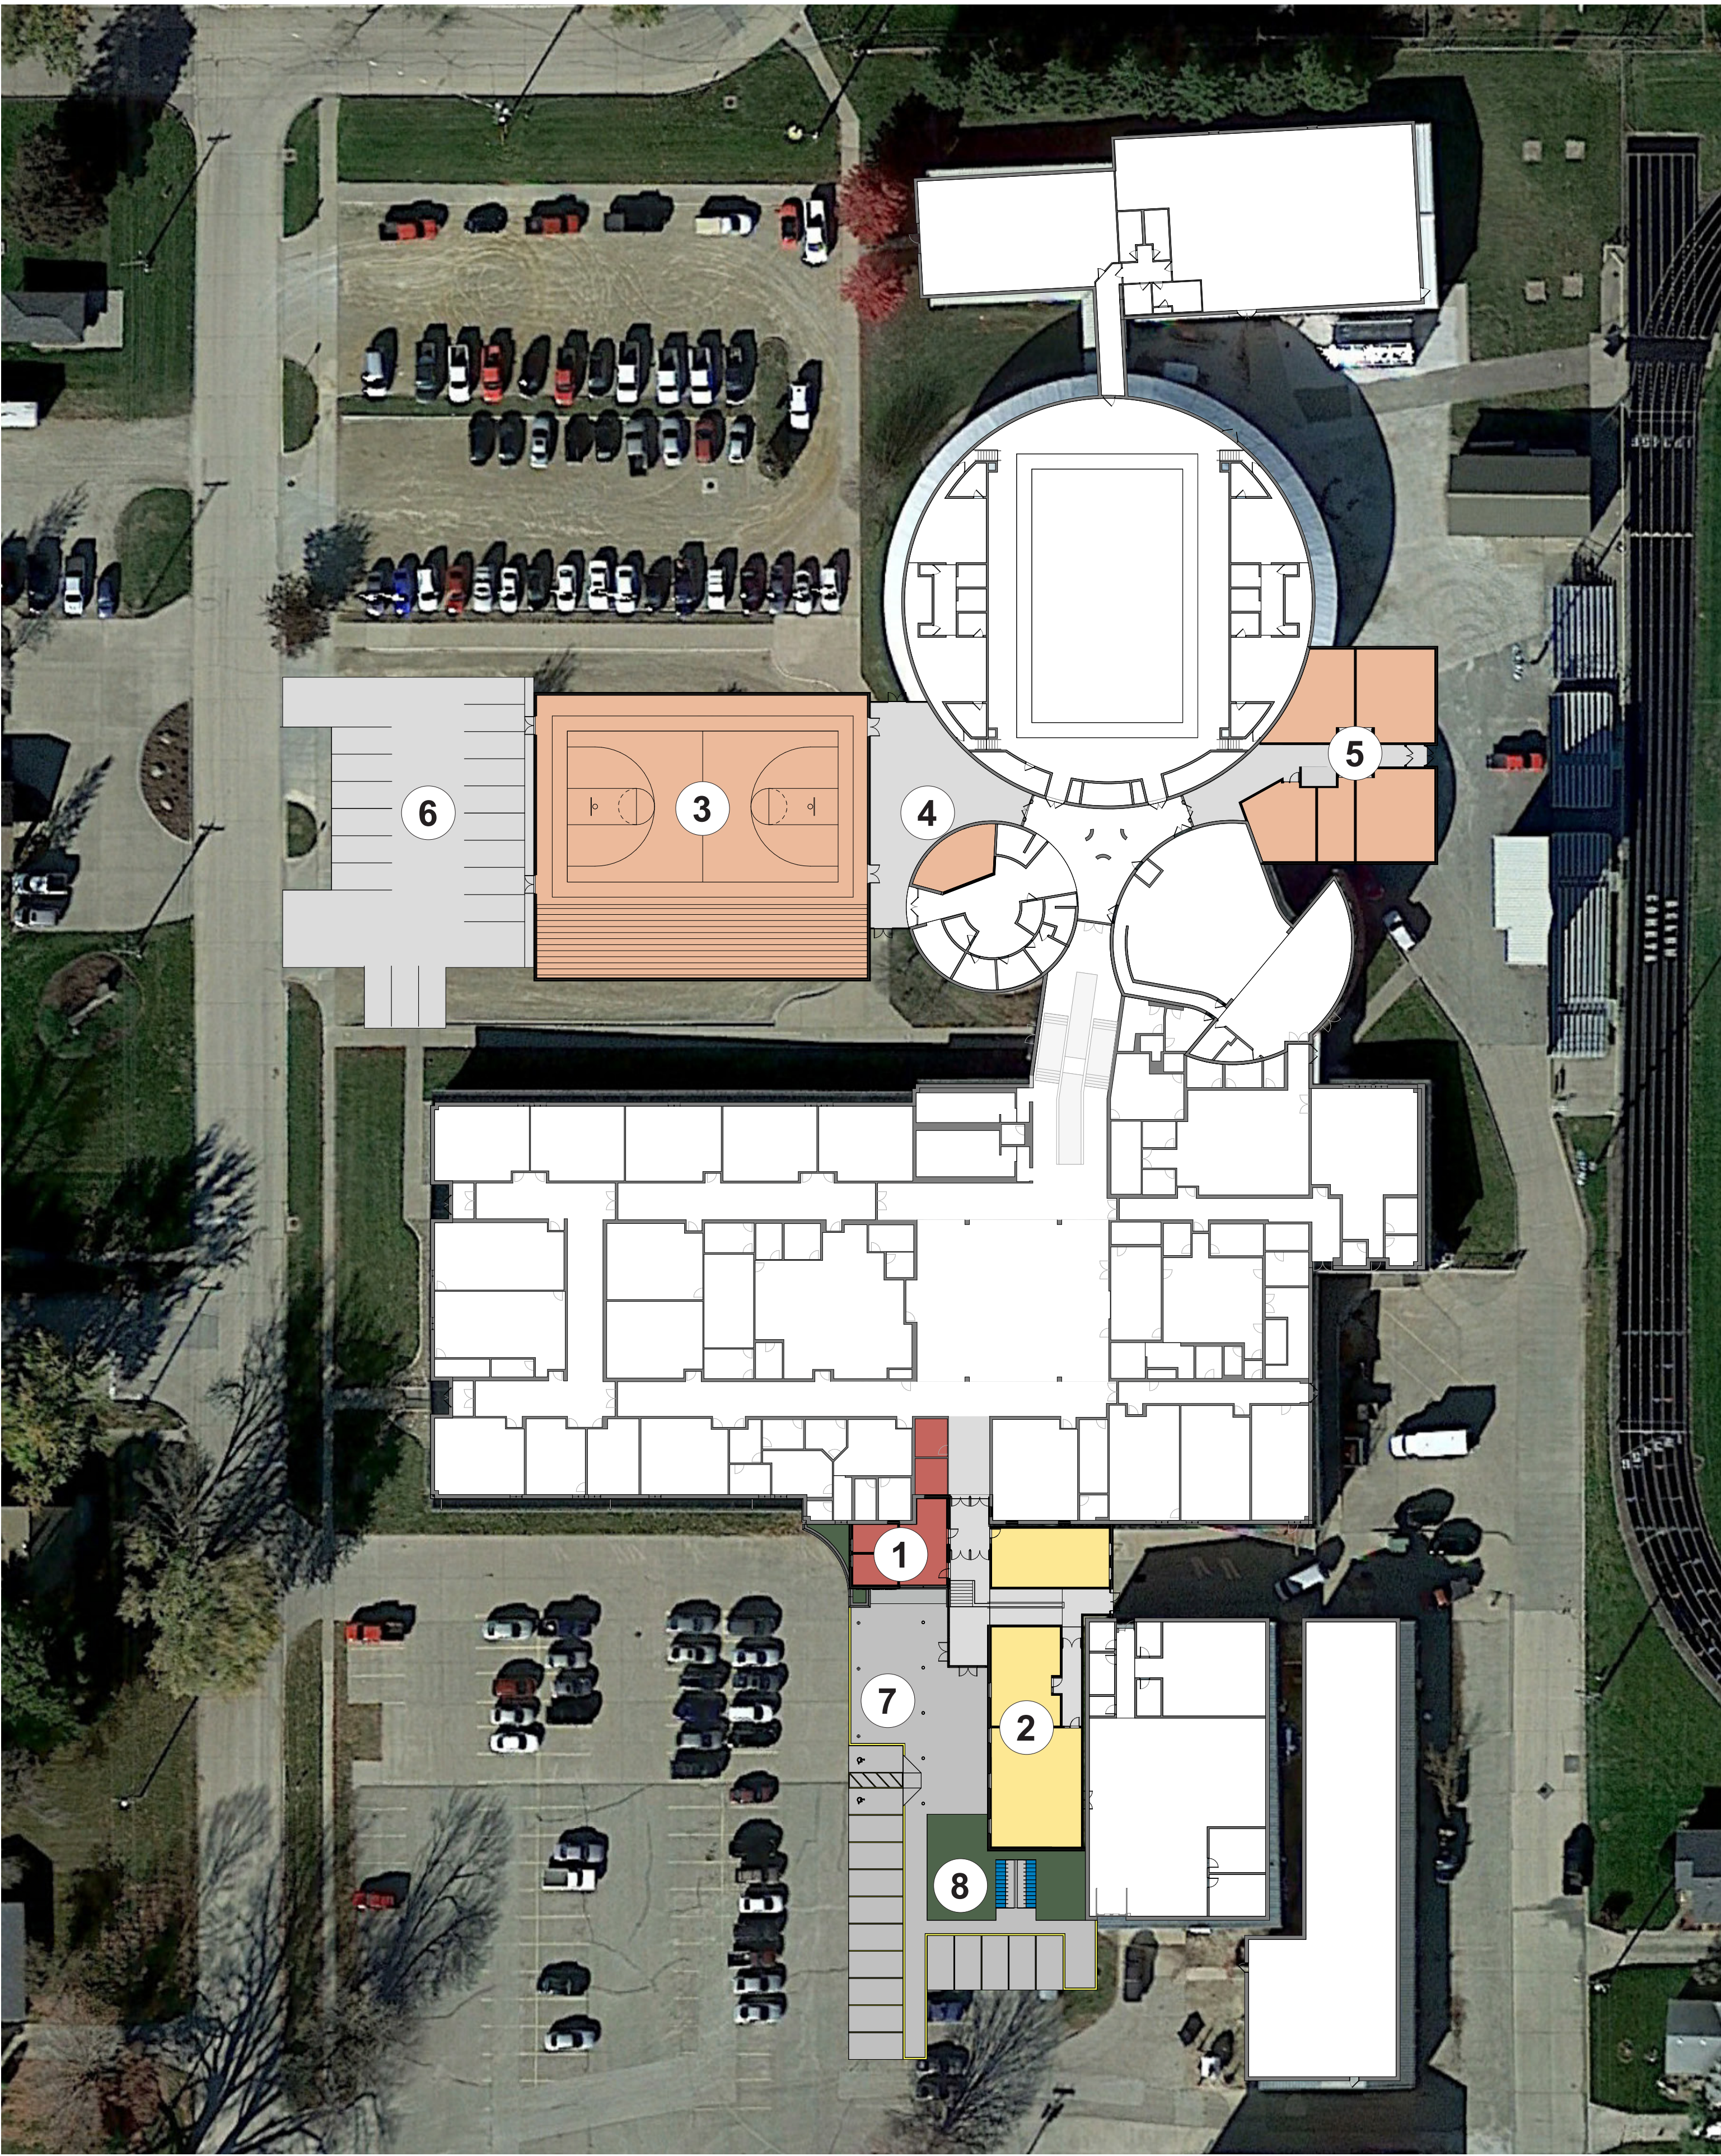

Junior/Senior High School Additions and Renovations



Junior/Senior High School New Main Entrance